
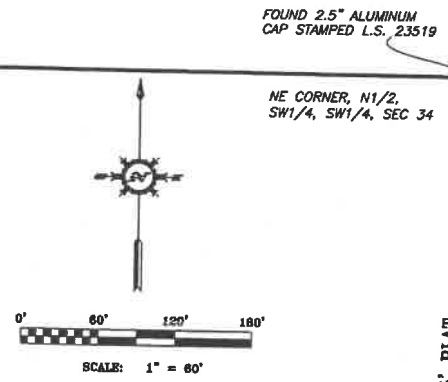


**AMENDED SITE PLAN  
MIDDLE FORK RECREATIONAL VEHICAL RESORT  
TOWN OF FAIRPLAY  
PARK COUNTY, COLORADO**

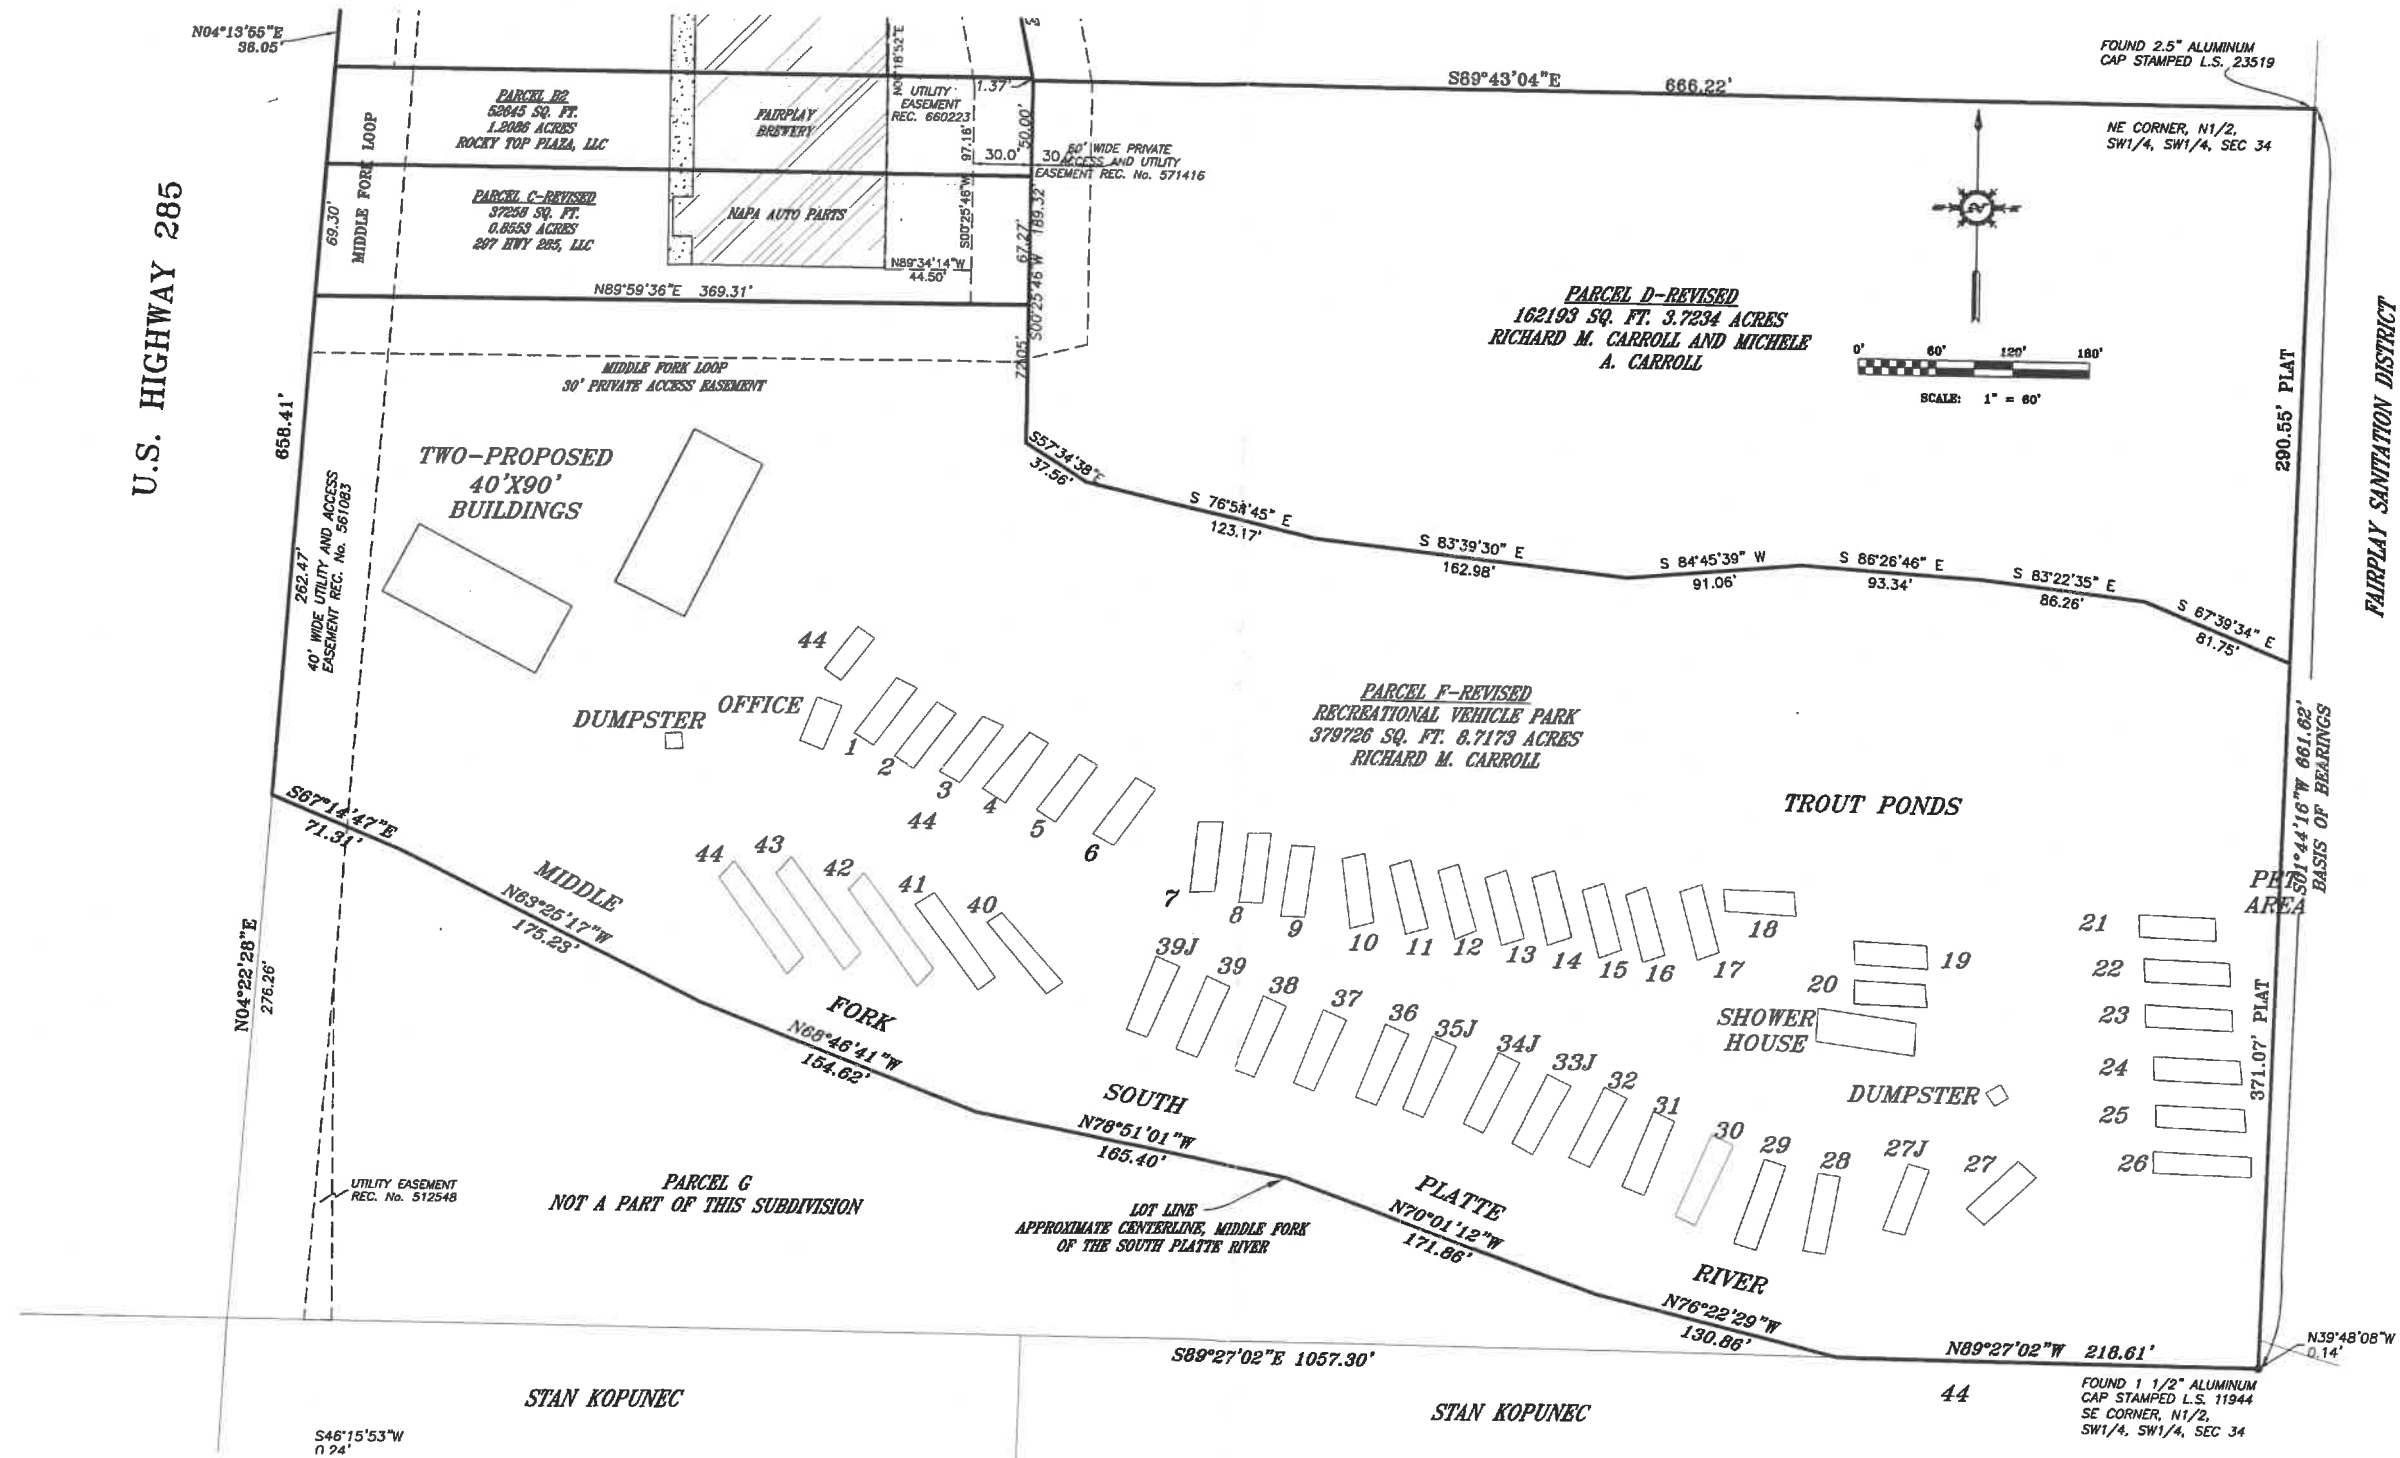

NOTICE: According to Colorado law you must commence any legal action based upon any defect in this survey within three years after you discover such defect. In no event, may any action based upon any defect in this survey be commenced more than ten years from the date of the certification shown hereon.

AMENDED SITE PLAN MIDDLE FORK RECREATIONAL VEHICAL RESORT TOWN OF FAIRPLAY PARK COUNTY, COLORADO			
Date	Revisions		
		Date: 10/16/2017	Scale: 1"=60'
		Drawn By: D.E.O.	Checked By: E.C.
		DWG File: 3000 RV SITE	Job File: 3000